



MULTILANE HIGHWAYS

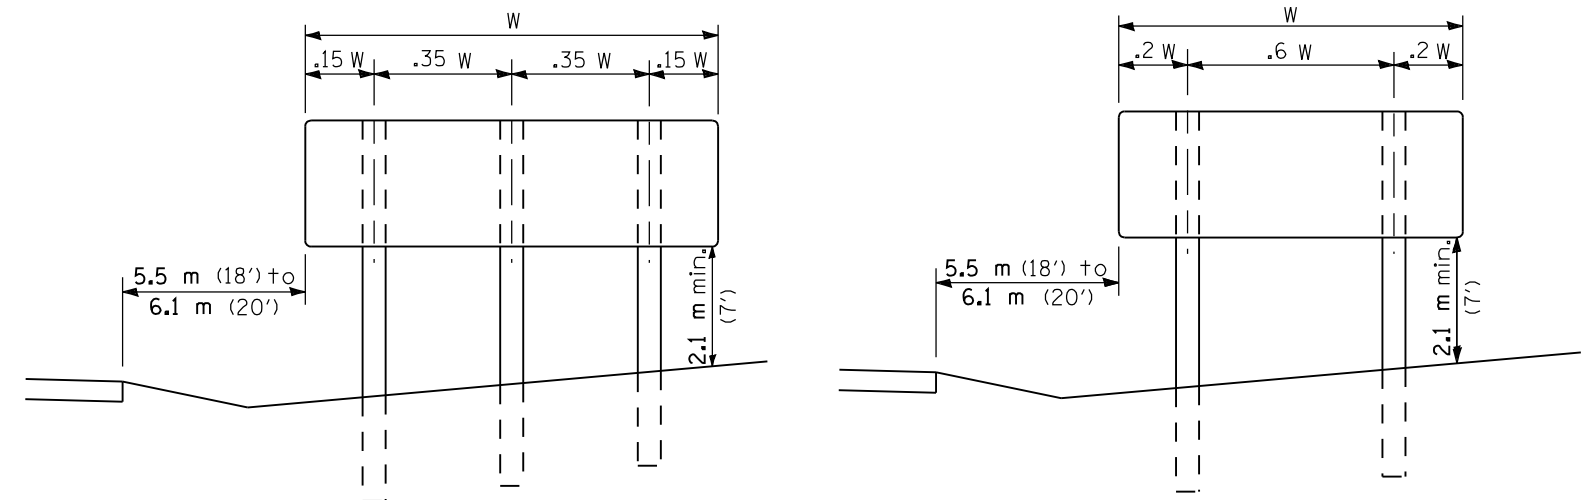


POST SPACING FOR NON-FREEWAY SIGN PANELS

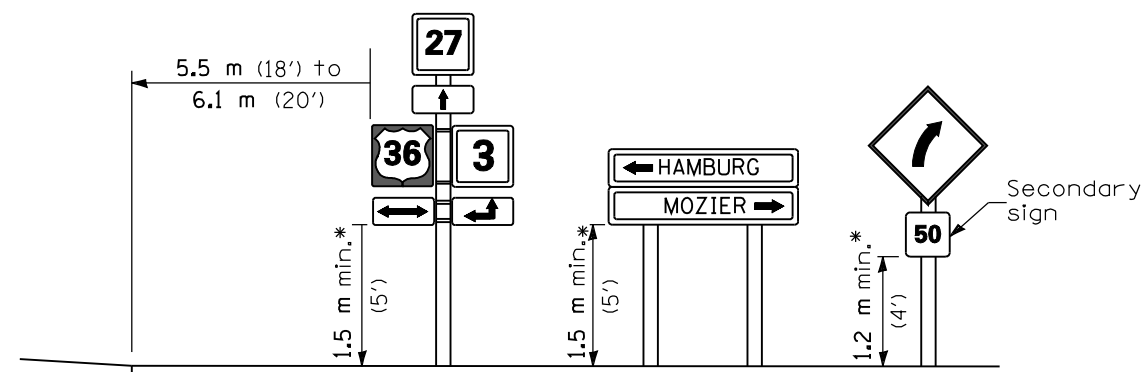


* In any area where parking is likely to occur or where there are obstructions to view or where signs are located over sidewalks, the height shall be at least 2.1 m (7').

TWO LANE RURAL HIGHWAYS

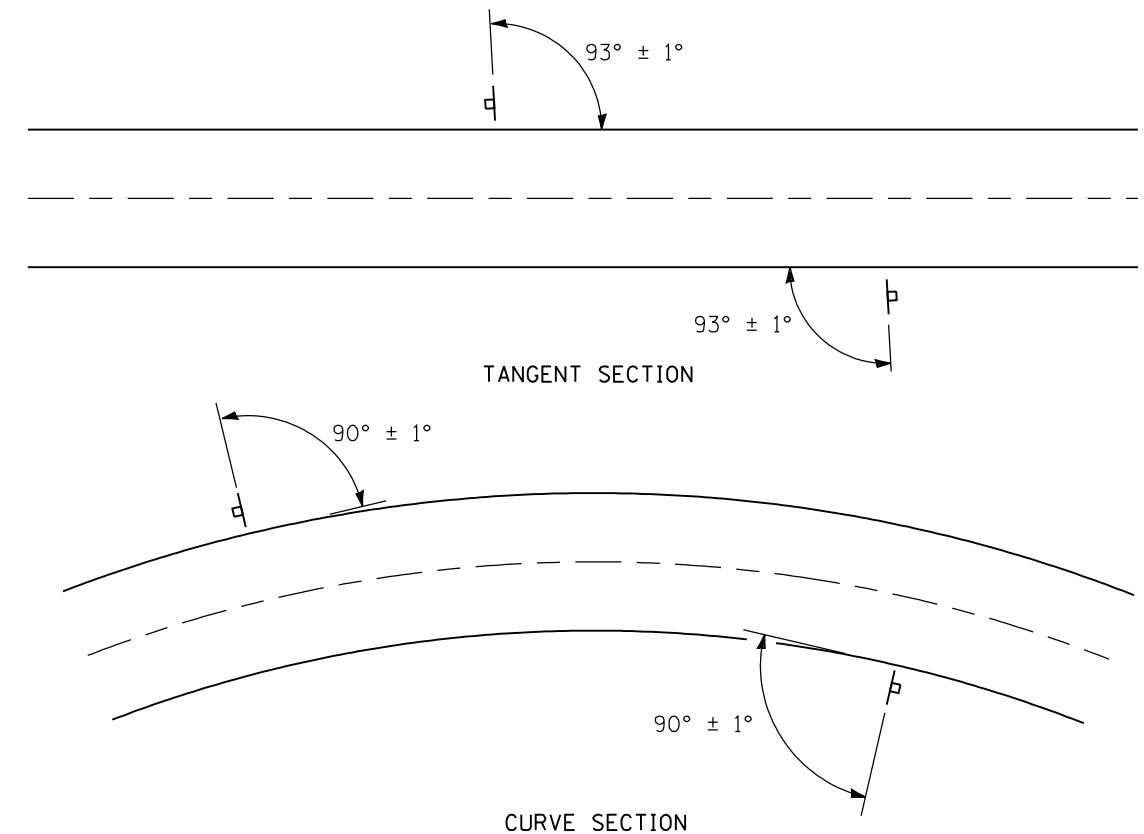

GROUND MOUNT SIGN POSITIONING

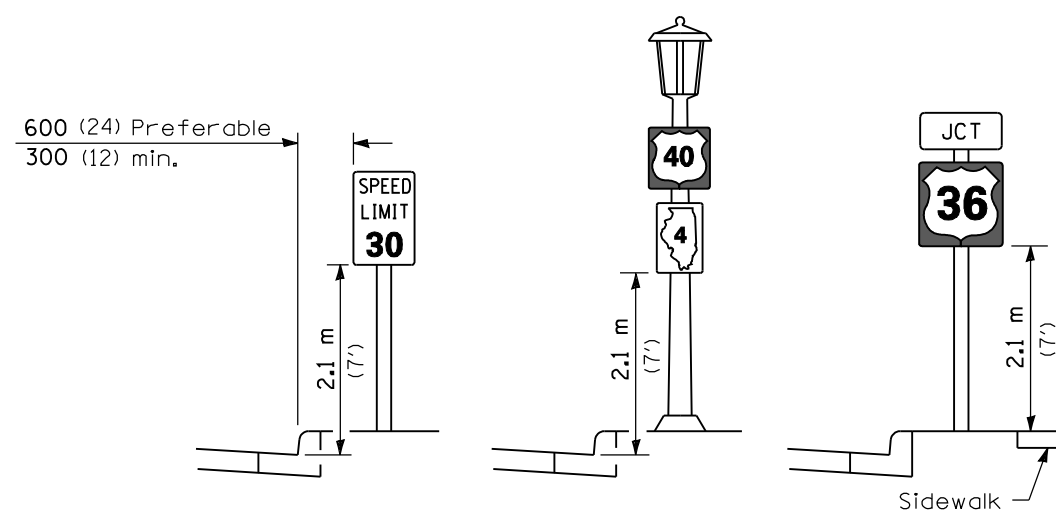

URBAN LOCATIONS

TYPICAL INSTALLATIONS

Signs in any area shall be erected to a uniform height above the edge of the pavement.

All dimensions are in millimeters (inches) unless otherwise shown.

DATE	REVISIONS
1-1-07	Deleted sheet 2.
	Telescoping steel post and base are new Stds.
1-1-97	Renum. Standard 2320-5.

SIGN PANEL
ERECTION DETAILS

STANDARD 720006-01